


SEPTEMBER 5, 6, & 7, 2025

- TENT
- BEVERAGE BOOTH (20' X 20')
- MERCHANDISE (20' X 20')
- RESTAURANT BOOTH (12 1/2' X 20')
- KIOSK
- JERSEY BARRIER
- TRAFFIC BARRELS
- GENERATORS
- CABLE CROSSING
- TRASH ENCLOSURE

* VOLUNTEER HQ WILL BE LOCATED AT THE LE MERIDIAN

- CLOSURE SCHEDULE**
- WED-6AM
 - THUR-6AM
 - THUR-6PM

NOTES:
BARRICADES TO BE INSTALLED AT 6PM
ON THURSDAY UNLESS NOTED
OTHERWISE.

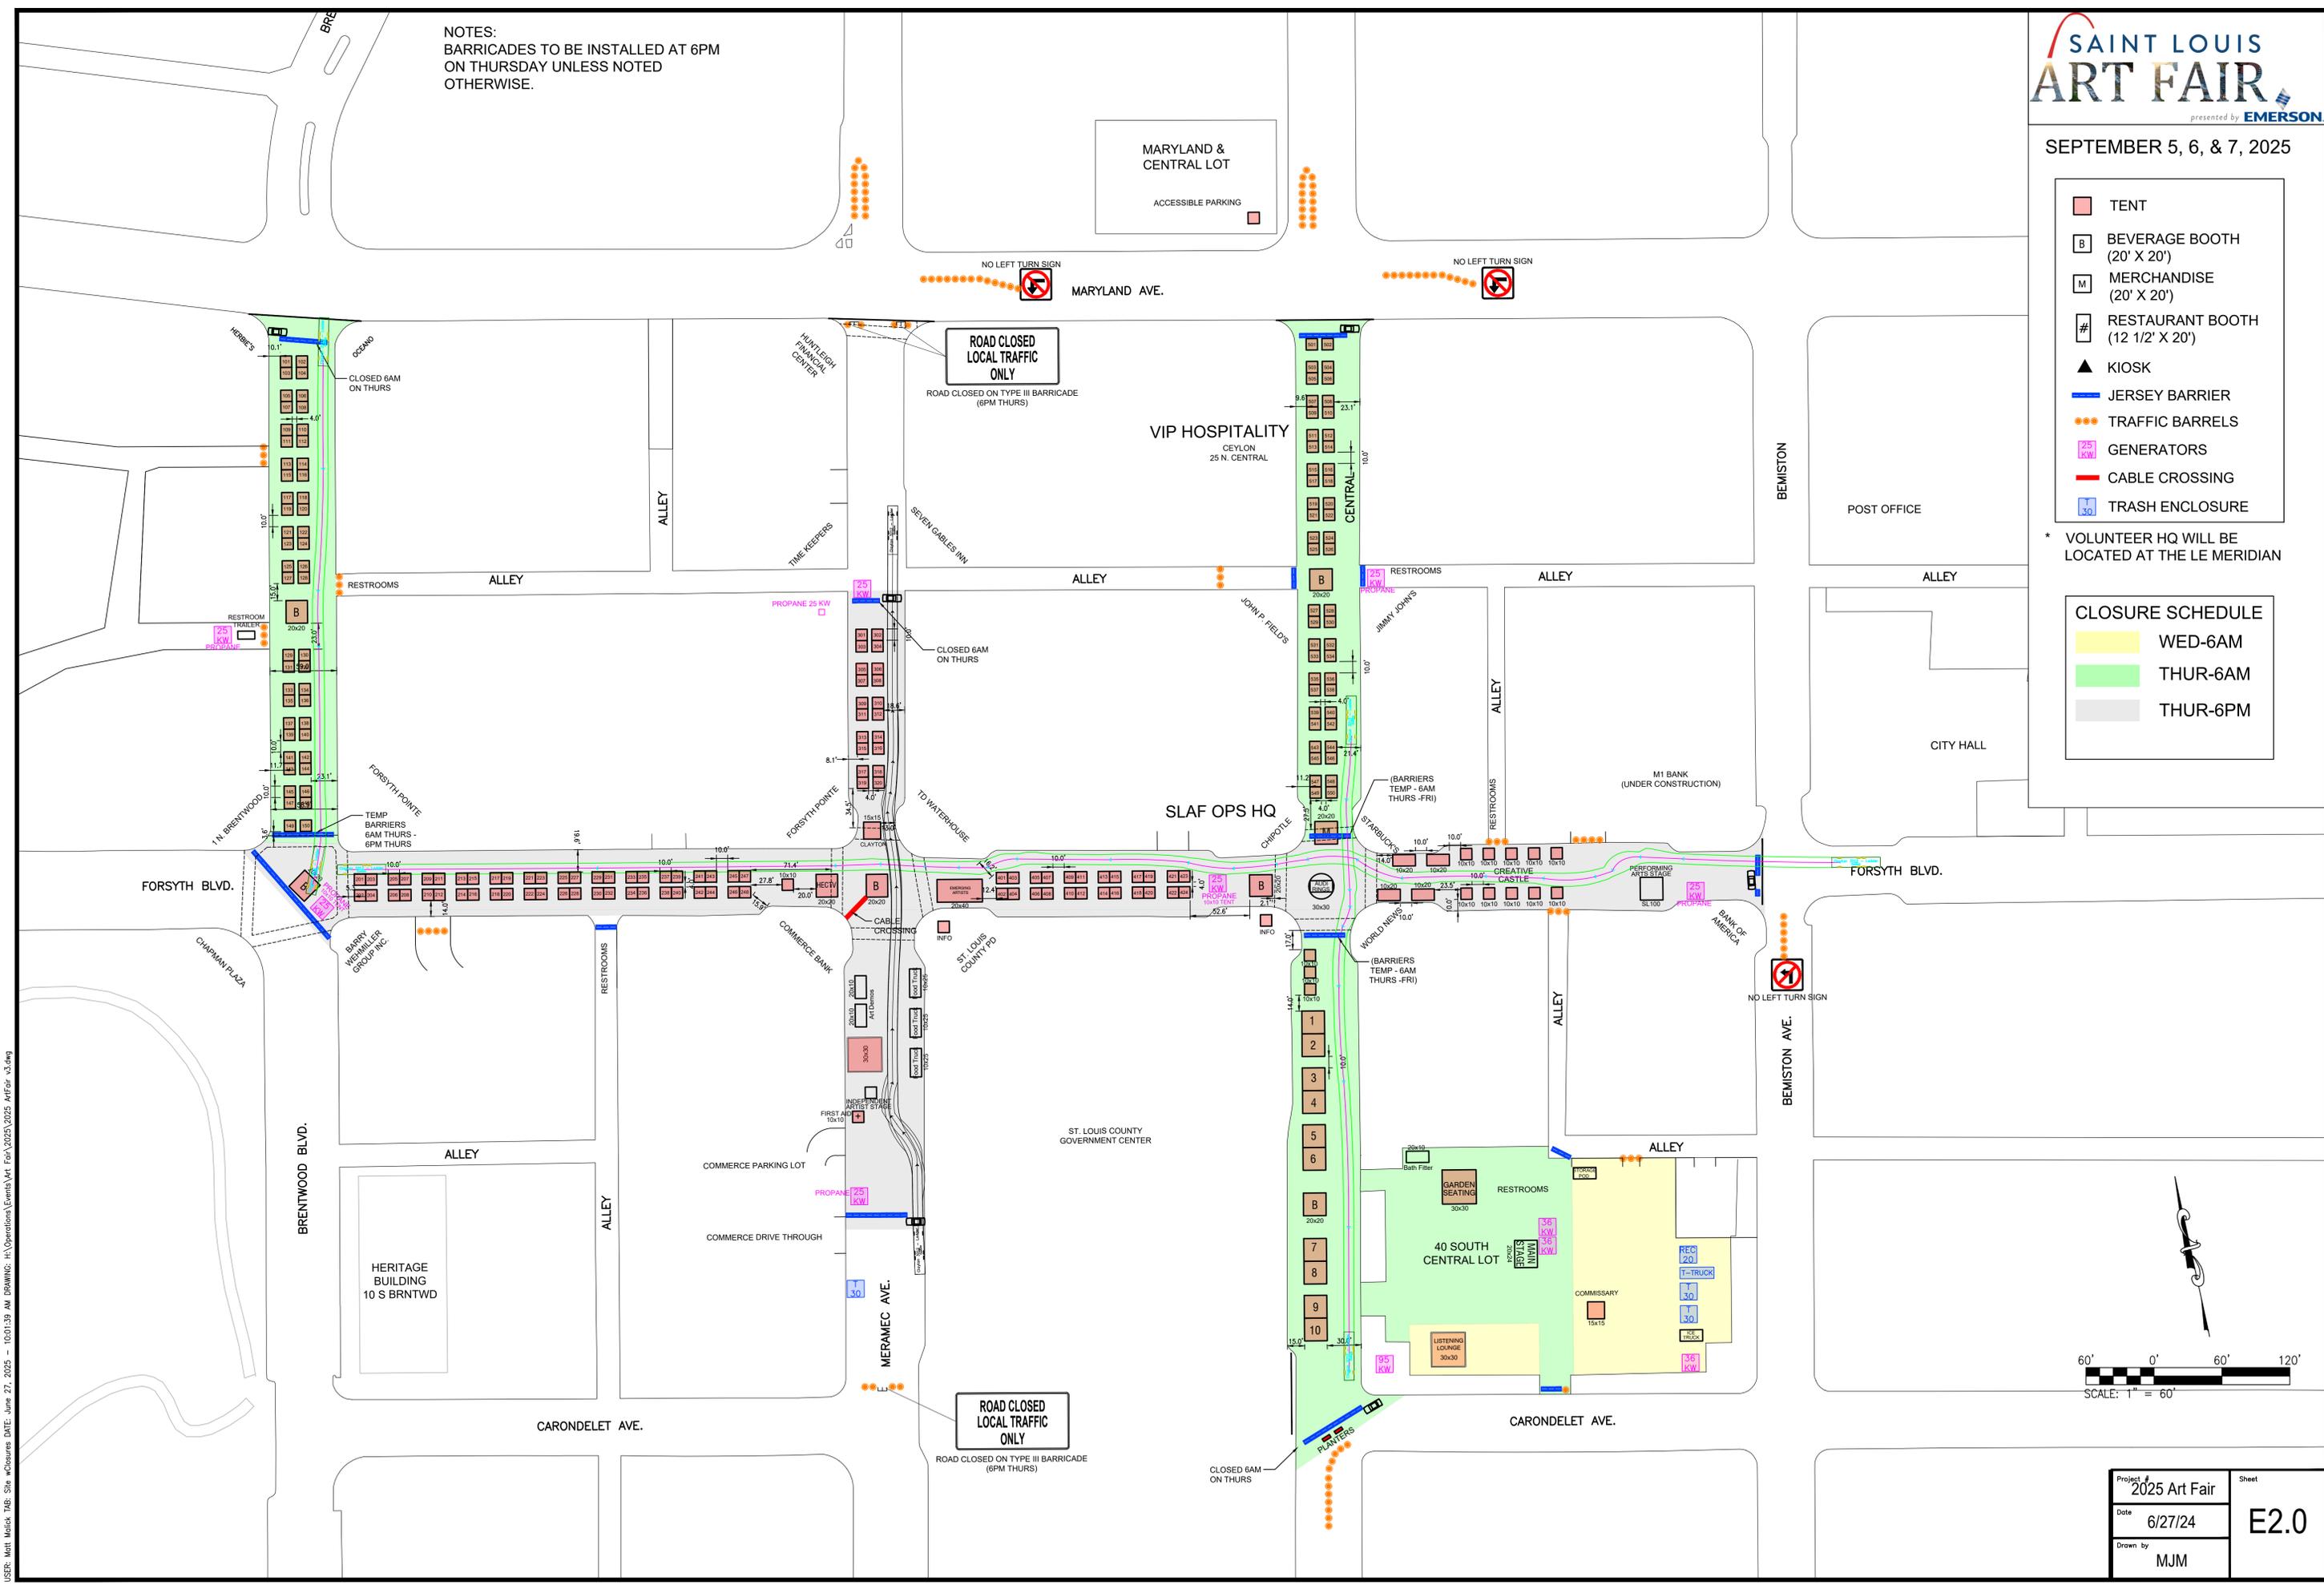

USER: Matt Madick TAB: Site w/Chairs DATE: June 27, 2025 - 10:01:39 AM DRAWING: H:\Operations\Events\Art Fair\2025\2025 ArtFair v3.dwg

Project #	2025 Art Fair	Sheet	
Date	6/27/24		E2.0
Drawn by	MJM		